


+52.2

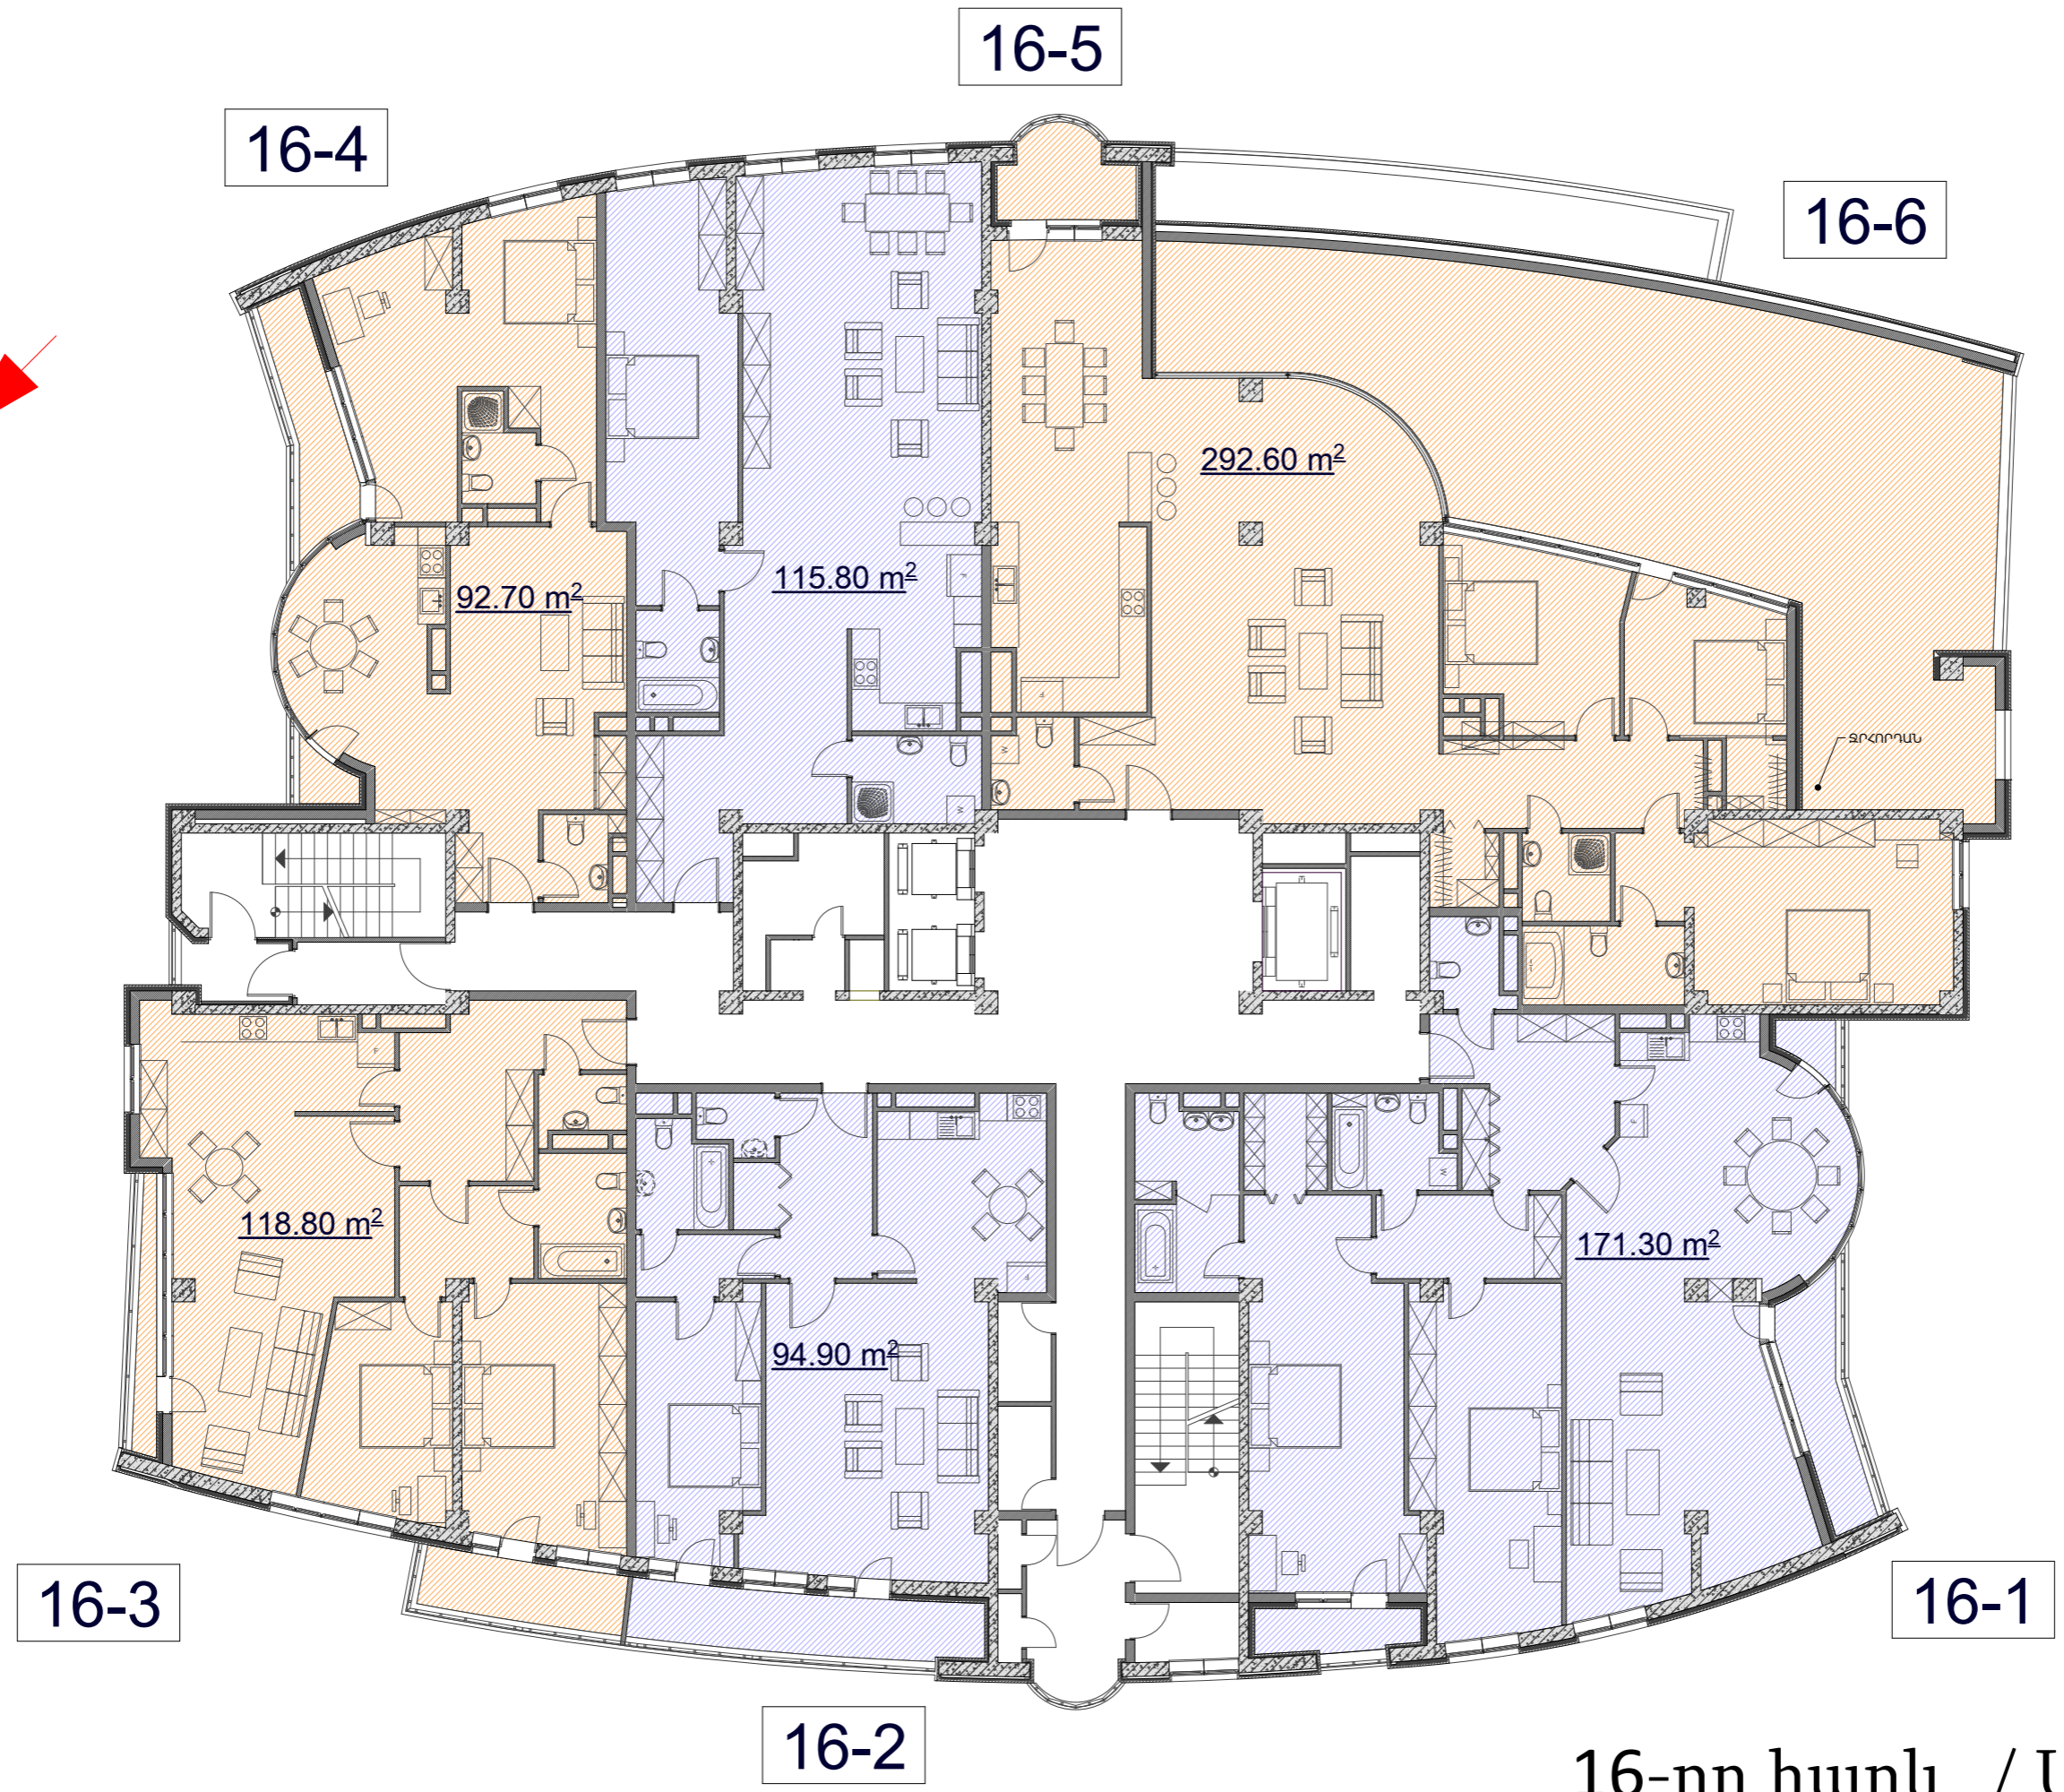


16-րդ հարկ / Մ 1:150 /








16-5

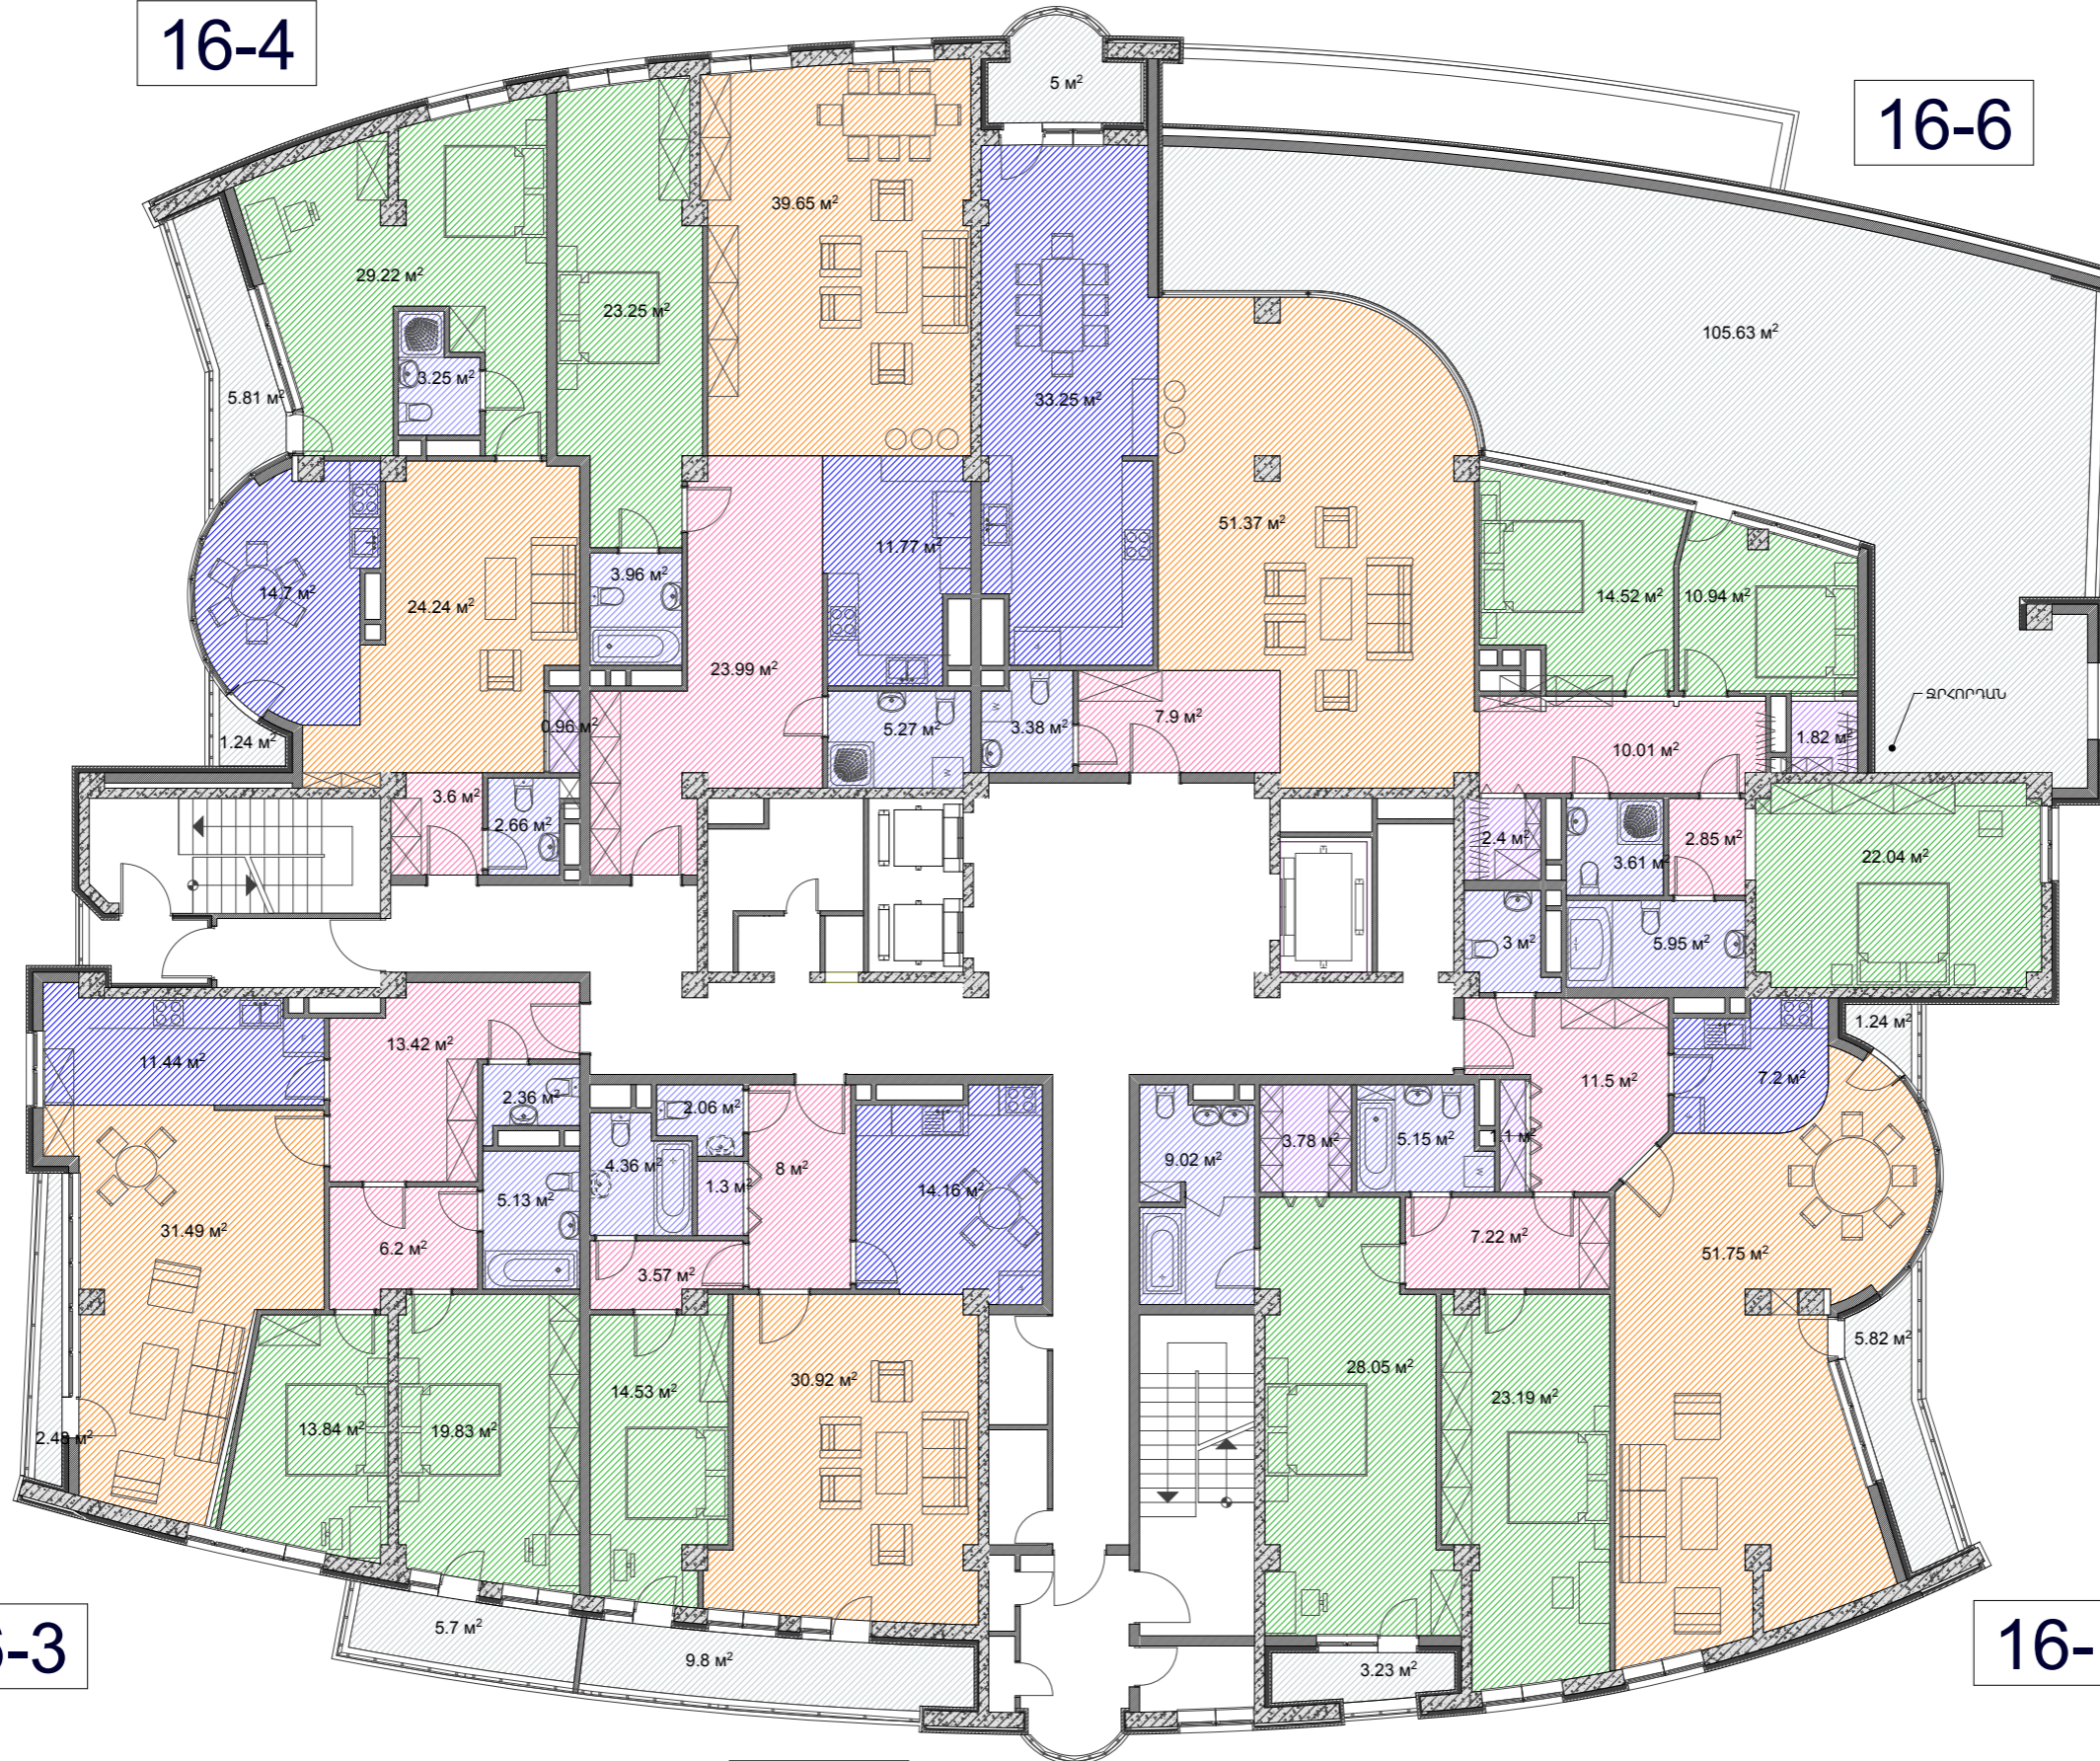+52.2

16-4

16-6



-  ԸՆԴՀԱՆՈՒՐ ՄԵՆՅԱԿ
-  ԽՈՂԱՆՈՑ
-  ՆԱԶԱՐԱՆ
-  ՆԱԽԱՐԱԿ
-  ՊԱՏԵՂԱՄԲ
-  ՍԱՆՎԱՆՈՒՅՑ
-  ՊԱԿԱՐԱՆ

16-3

16-1

16-2

16-րդ հարկ / Մ 1:150 /