


+55.5




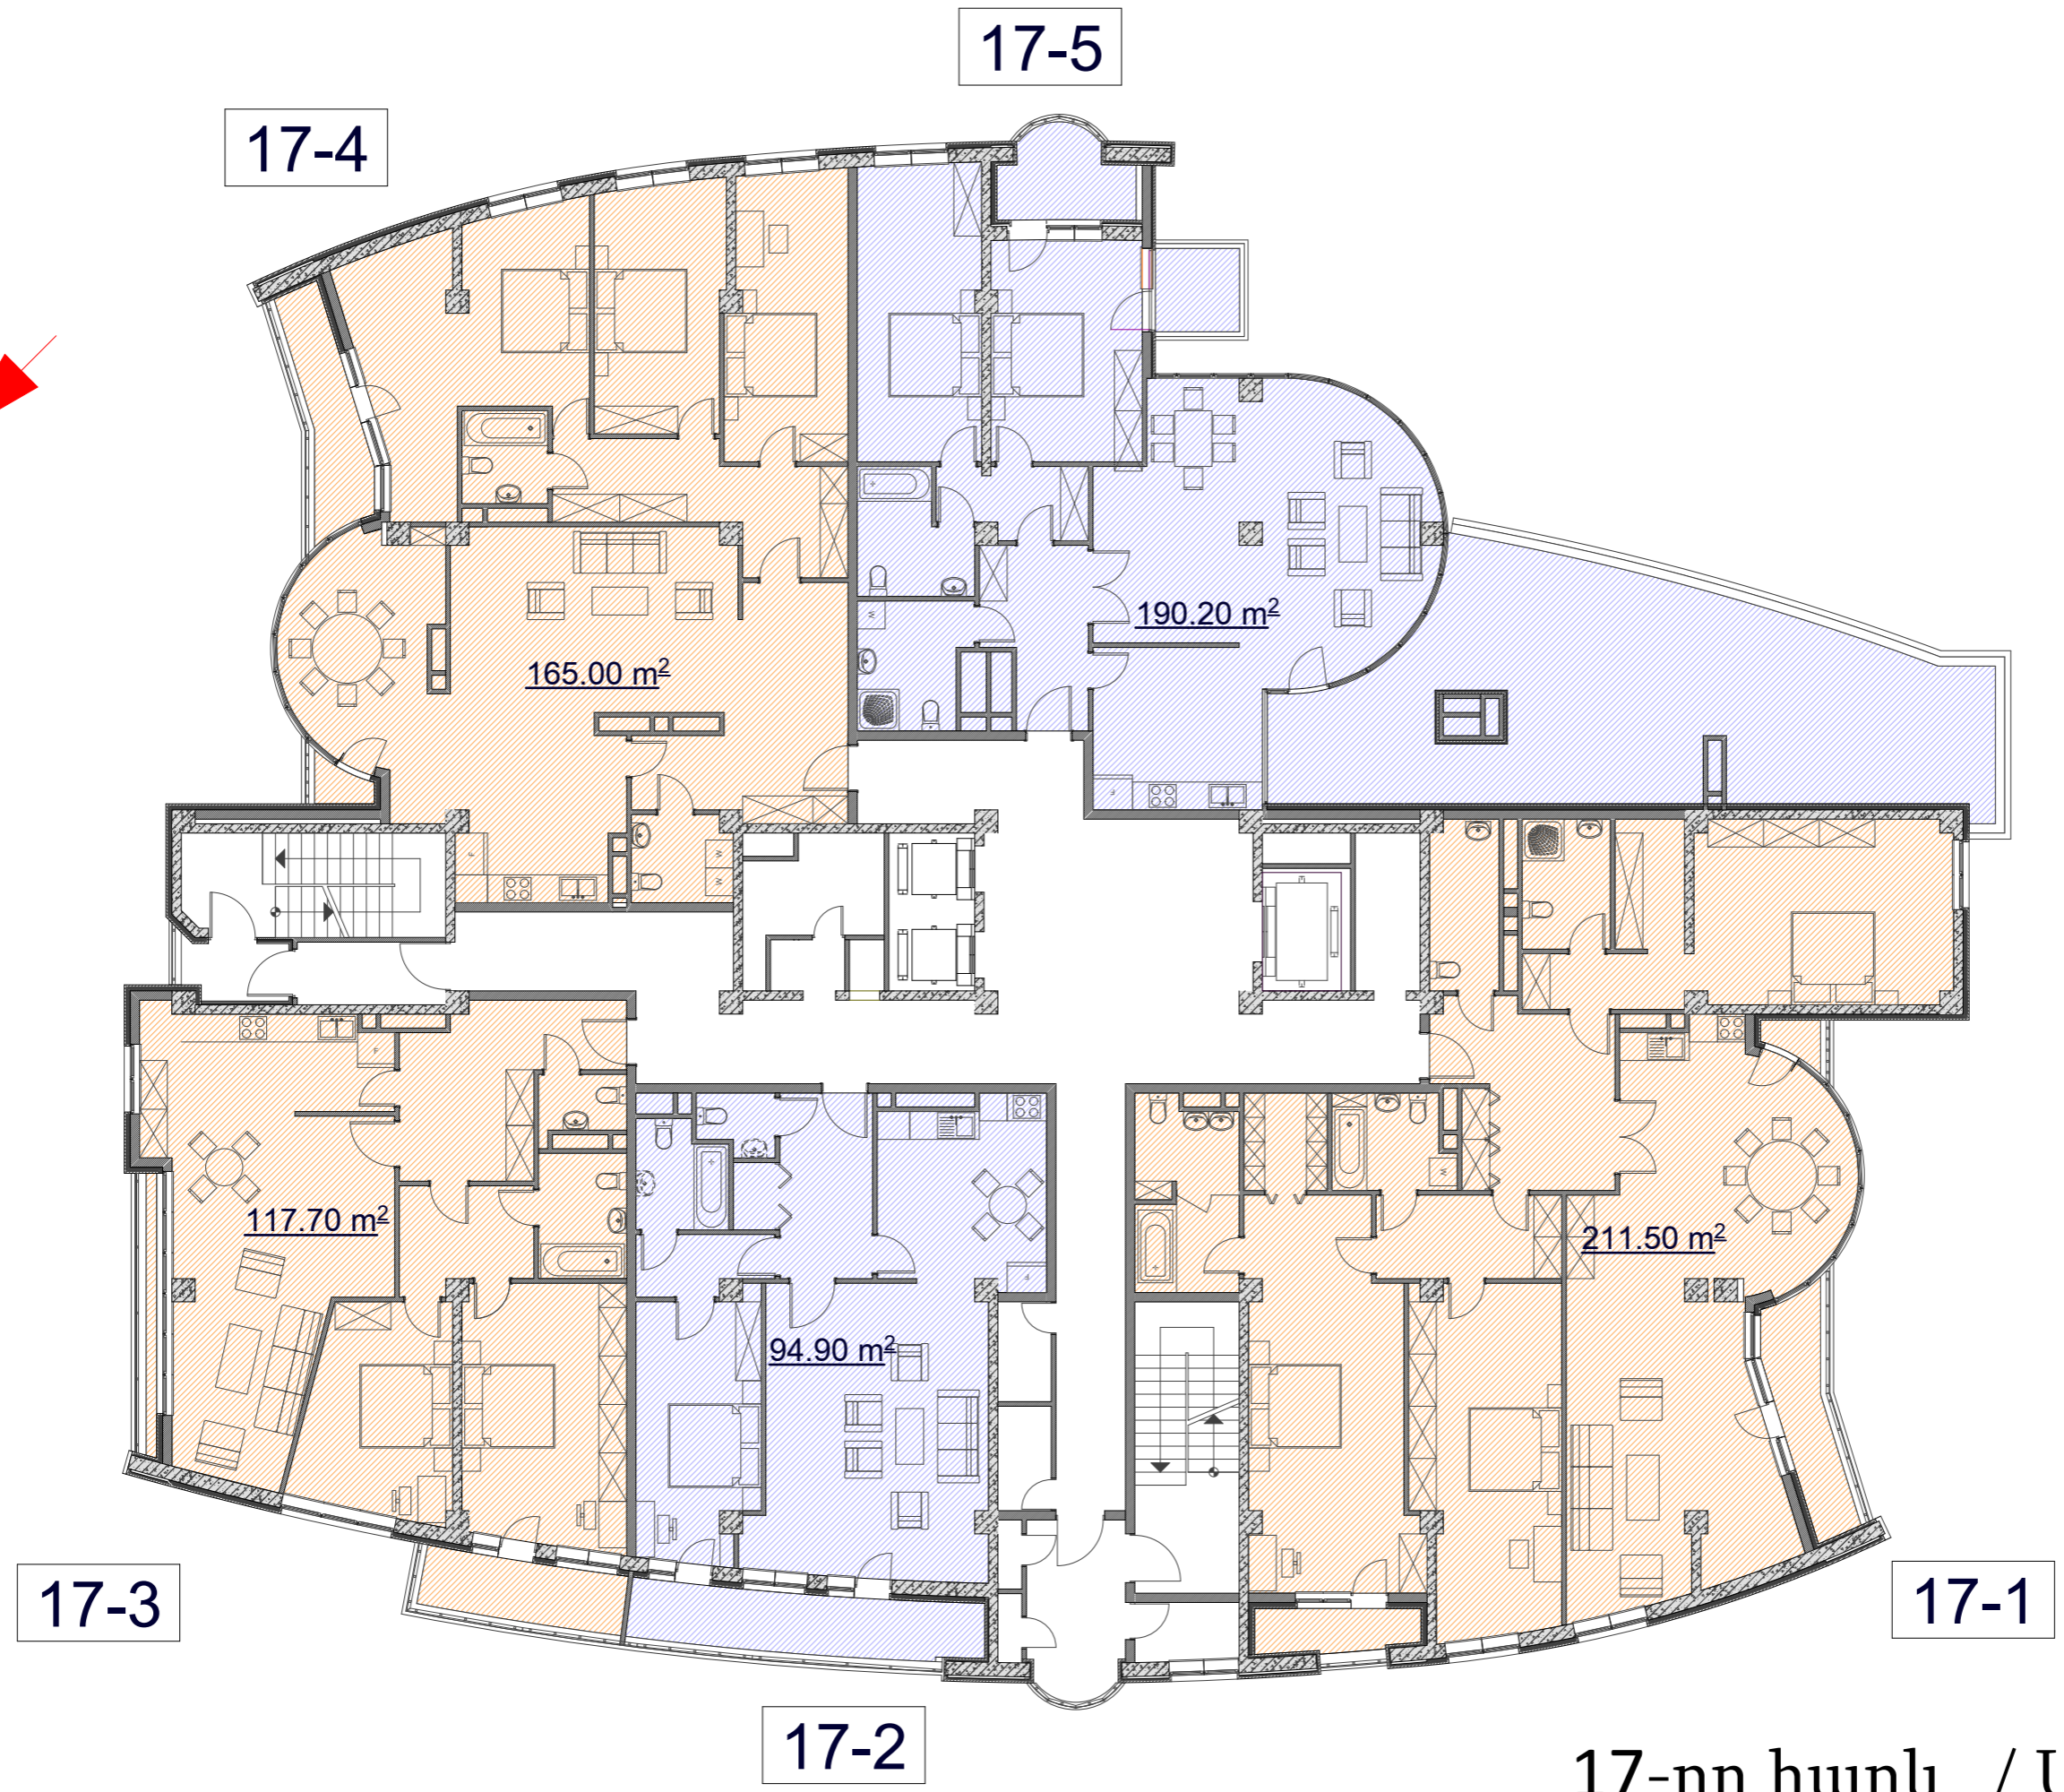


17-րդ հարկ / Մ 1:150 /

17-5

+55.5

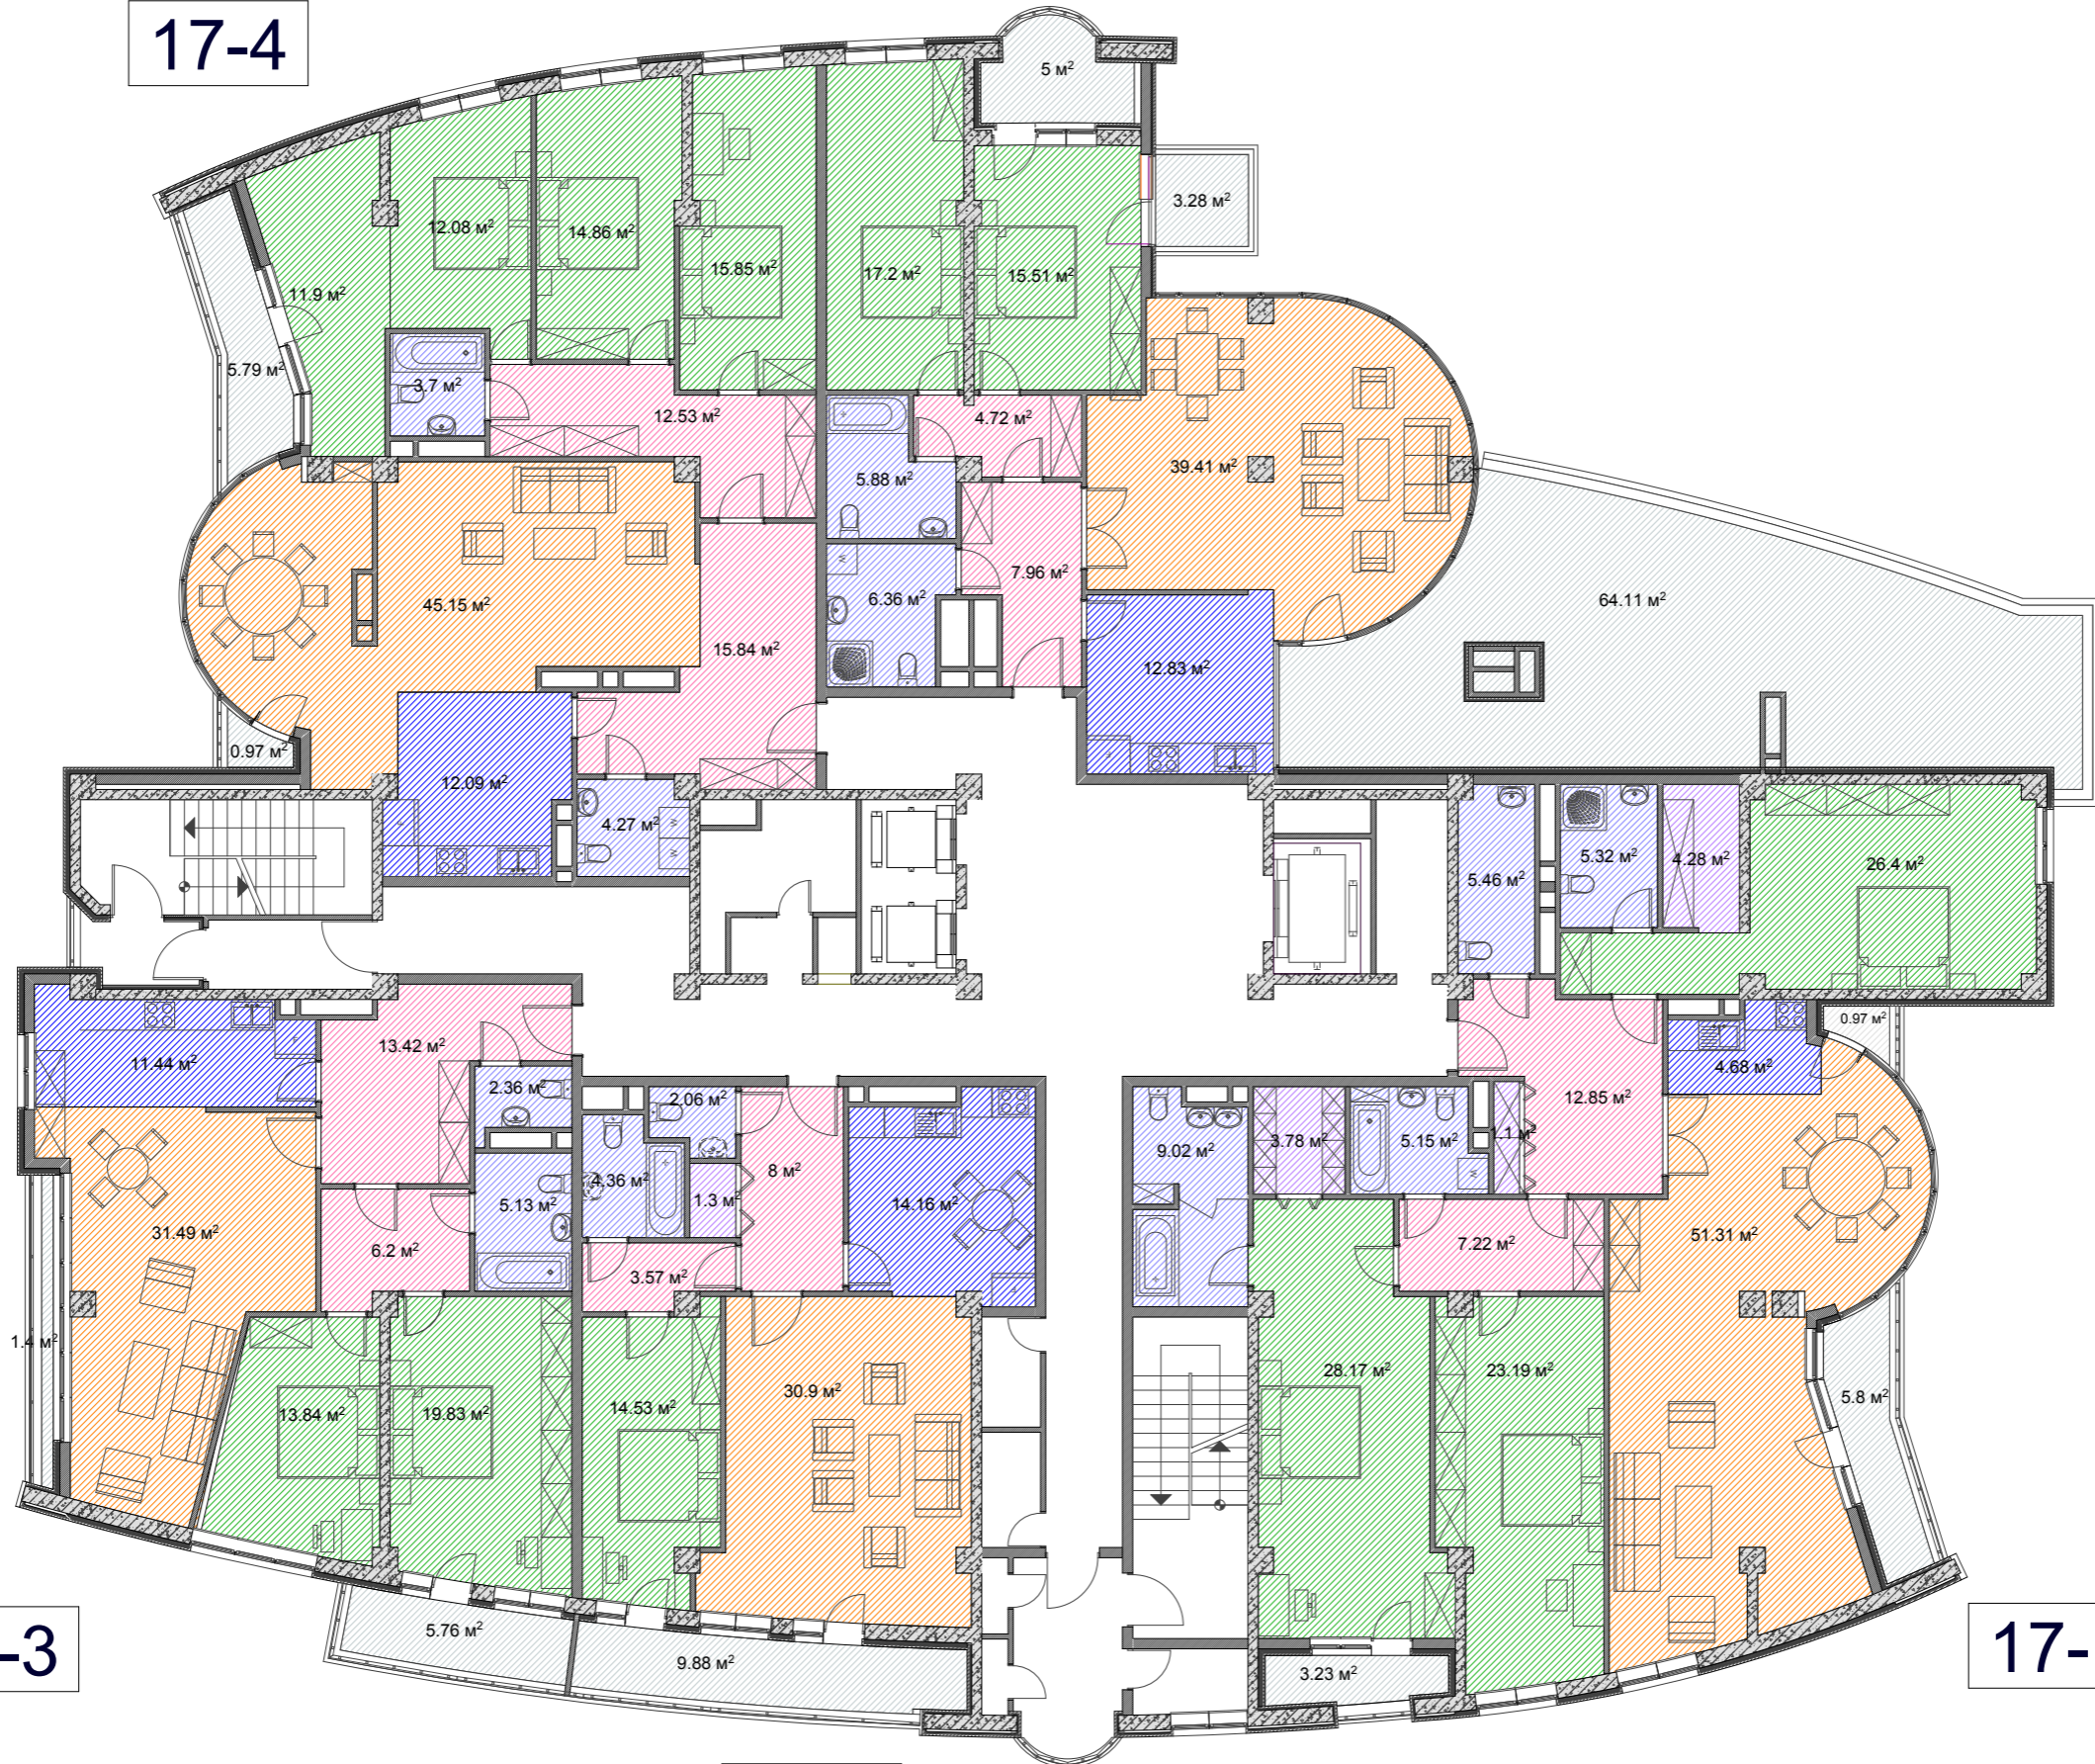17-4



-  ԸՆԴՀԱՆՈՒՐ ՍԵՆՅԱԿ
-  ԽՈՂԱՆՈՑ
-  ՆԱԶԱՐԱՆ
-  ՆԱԽԱՐԱԿ
-  ՊԱՏԵՂԱՄԲ
-  ՍԱՆՔԱՆԳՈՒՅՑ
-  ՊԱՎԱՐԱՆ

17-3

17-2

17-1

17-րդ հարկ / Մ 1:150 /